




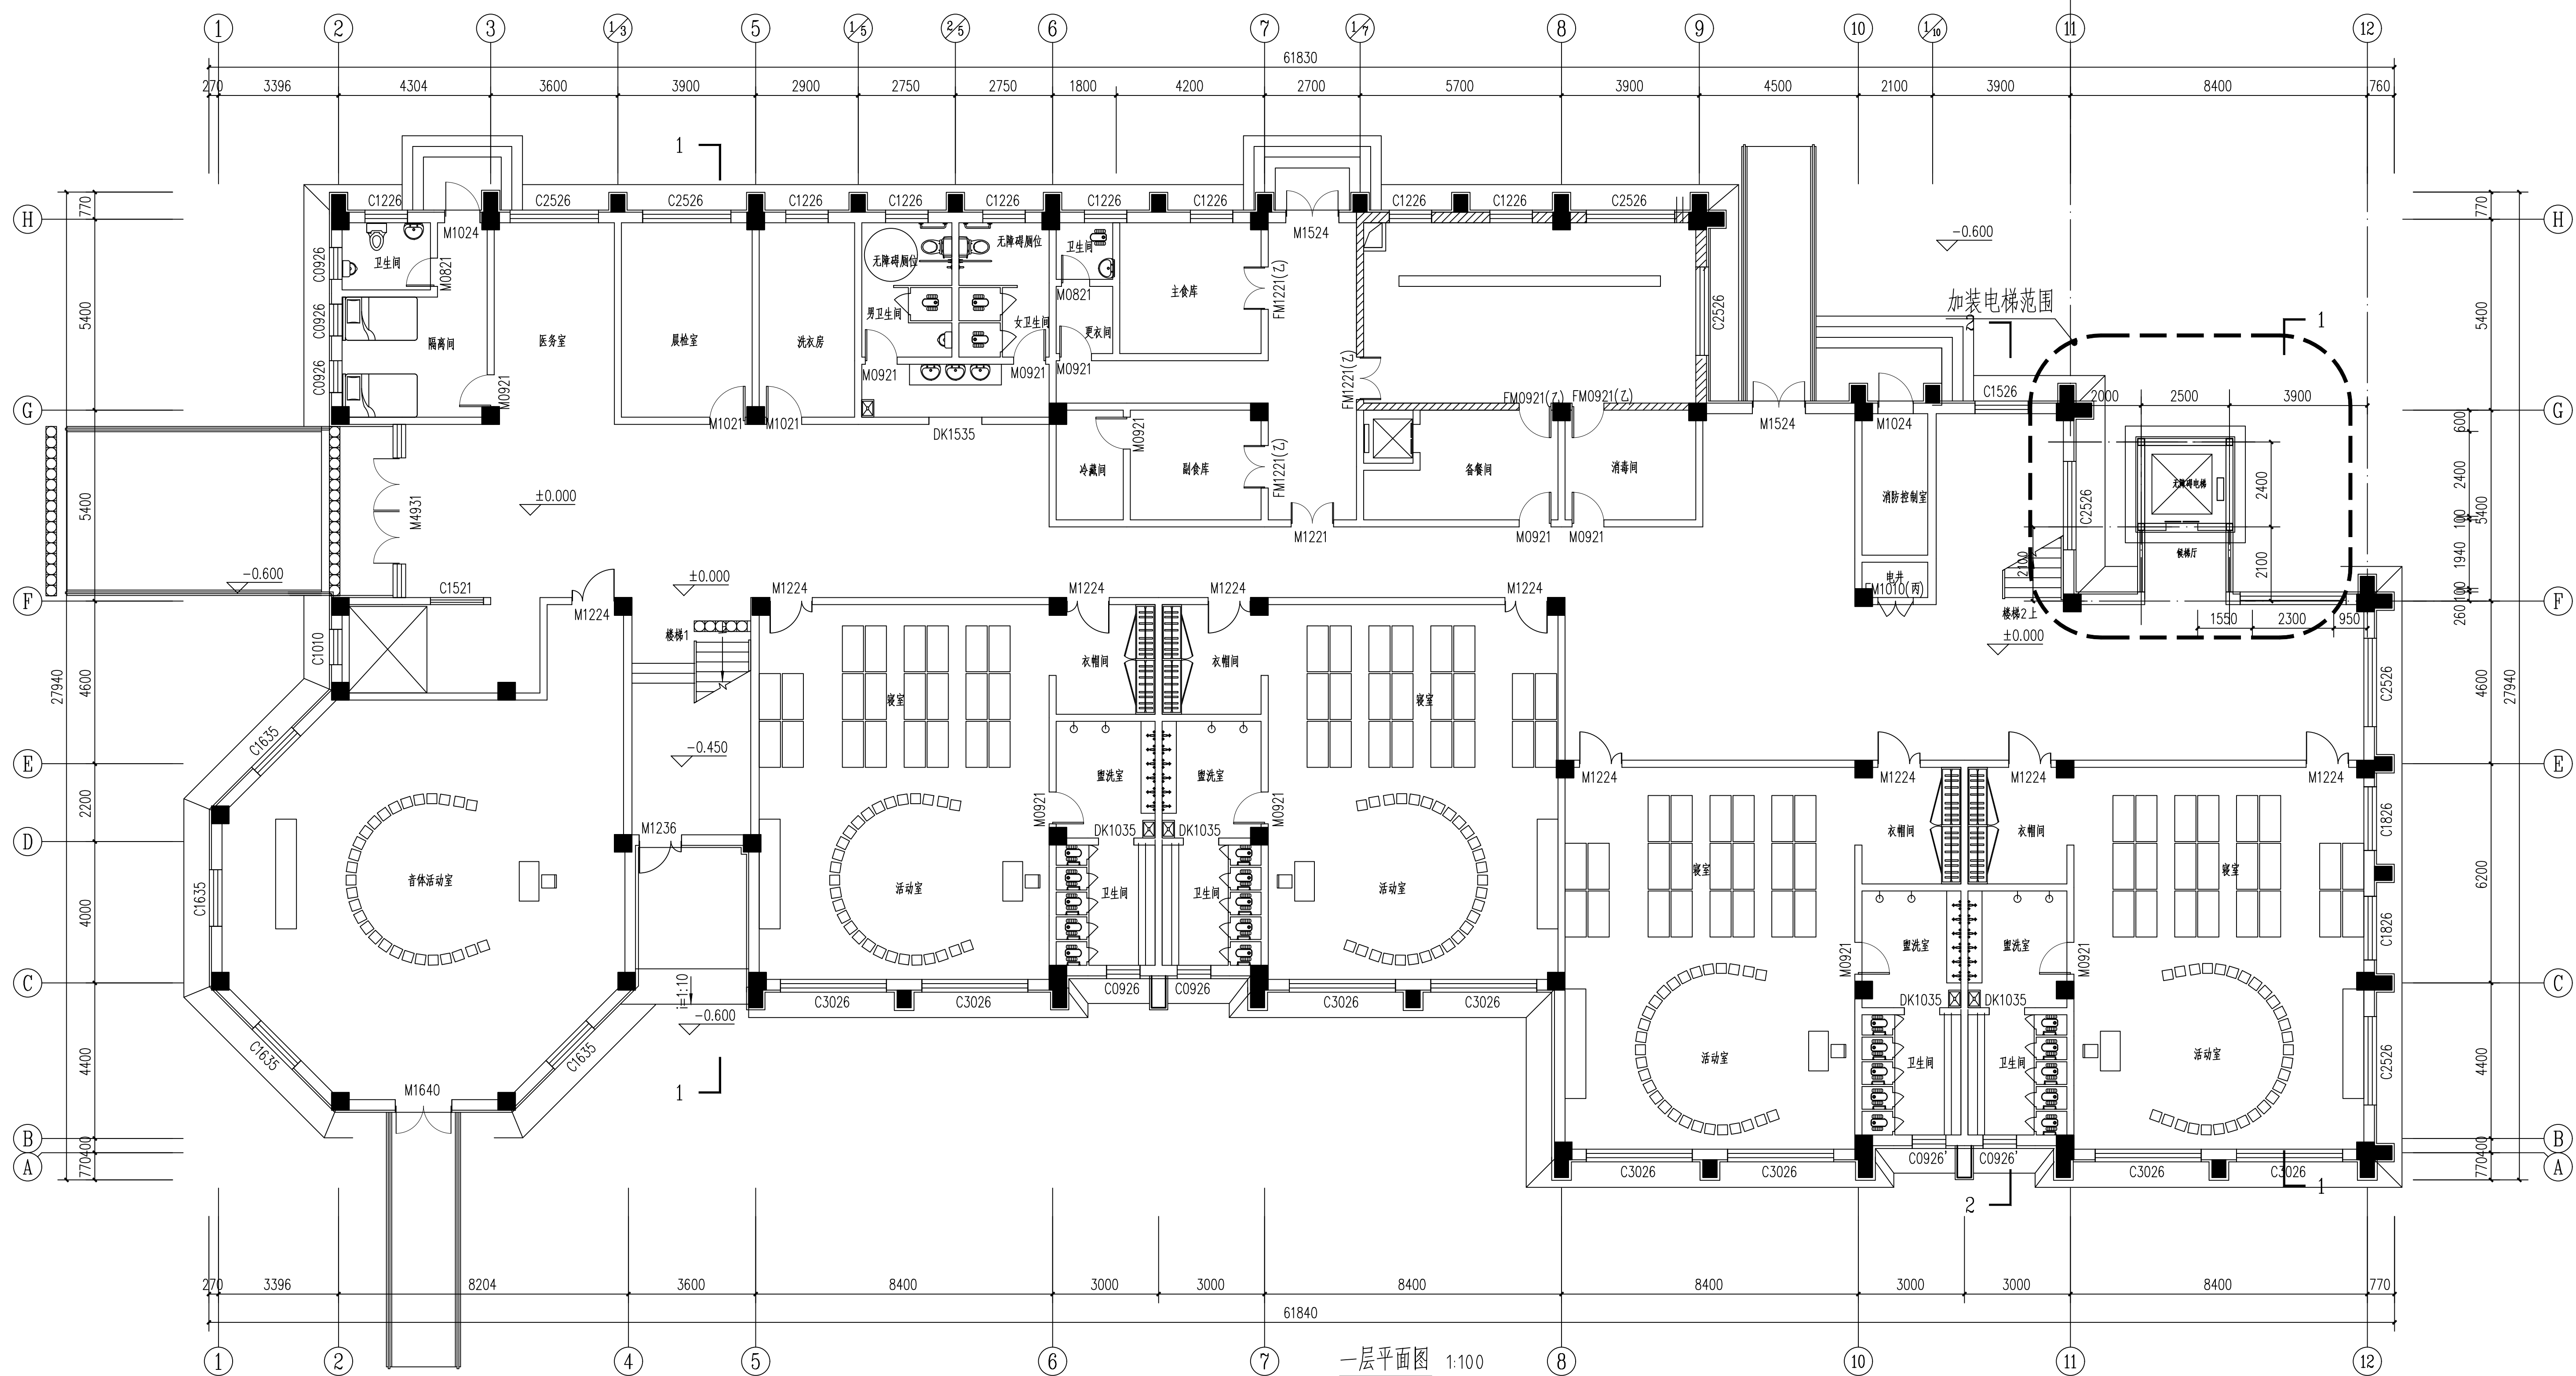


一层平面图 1:100

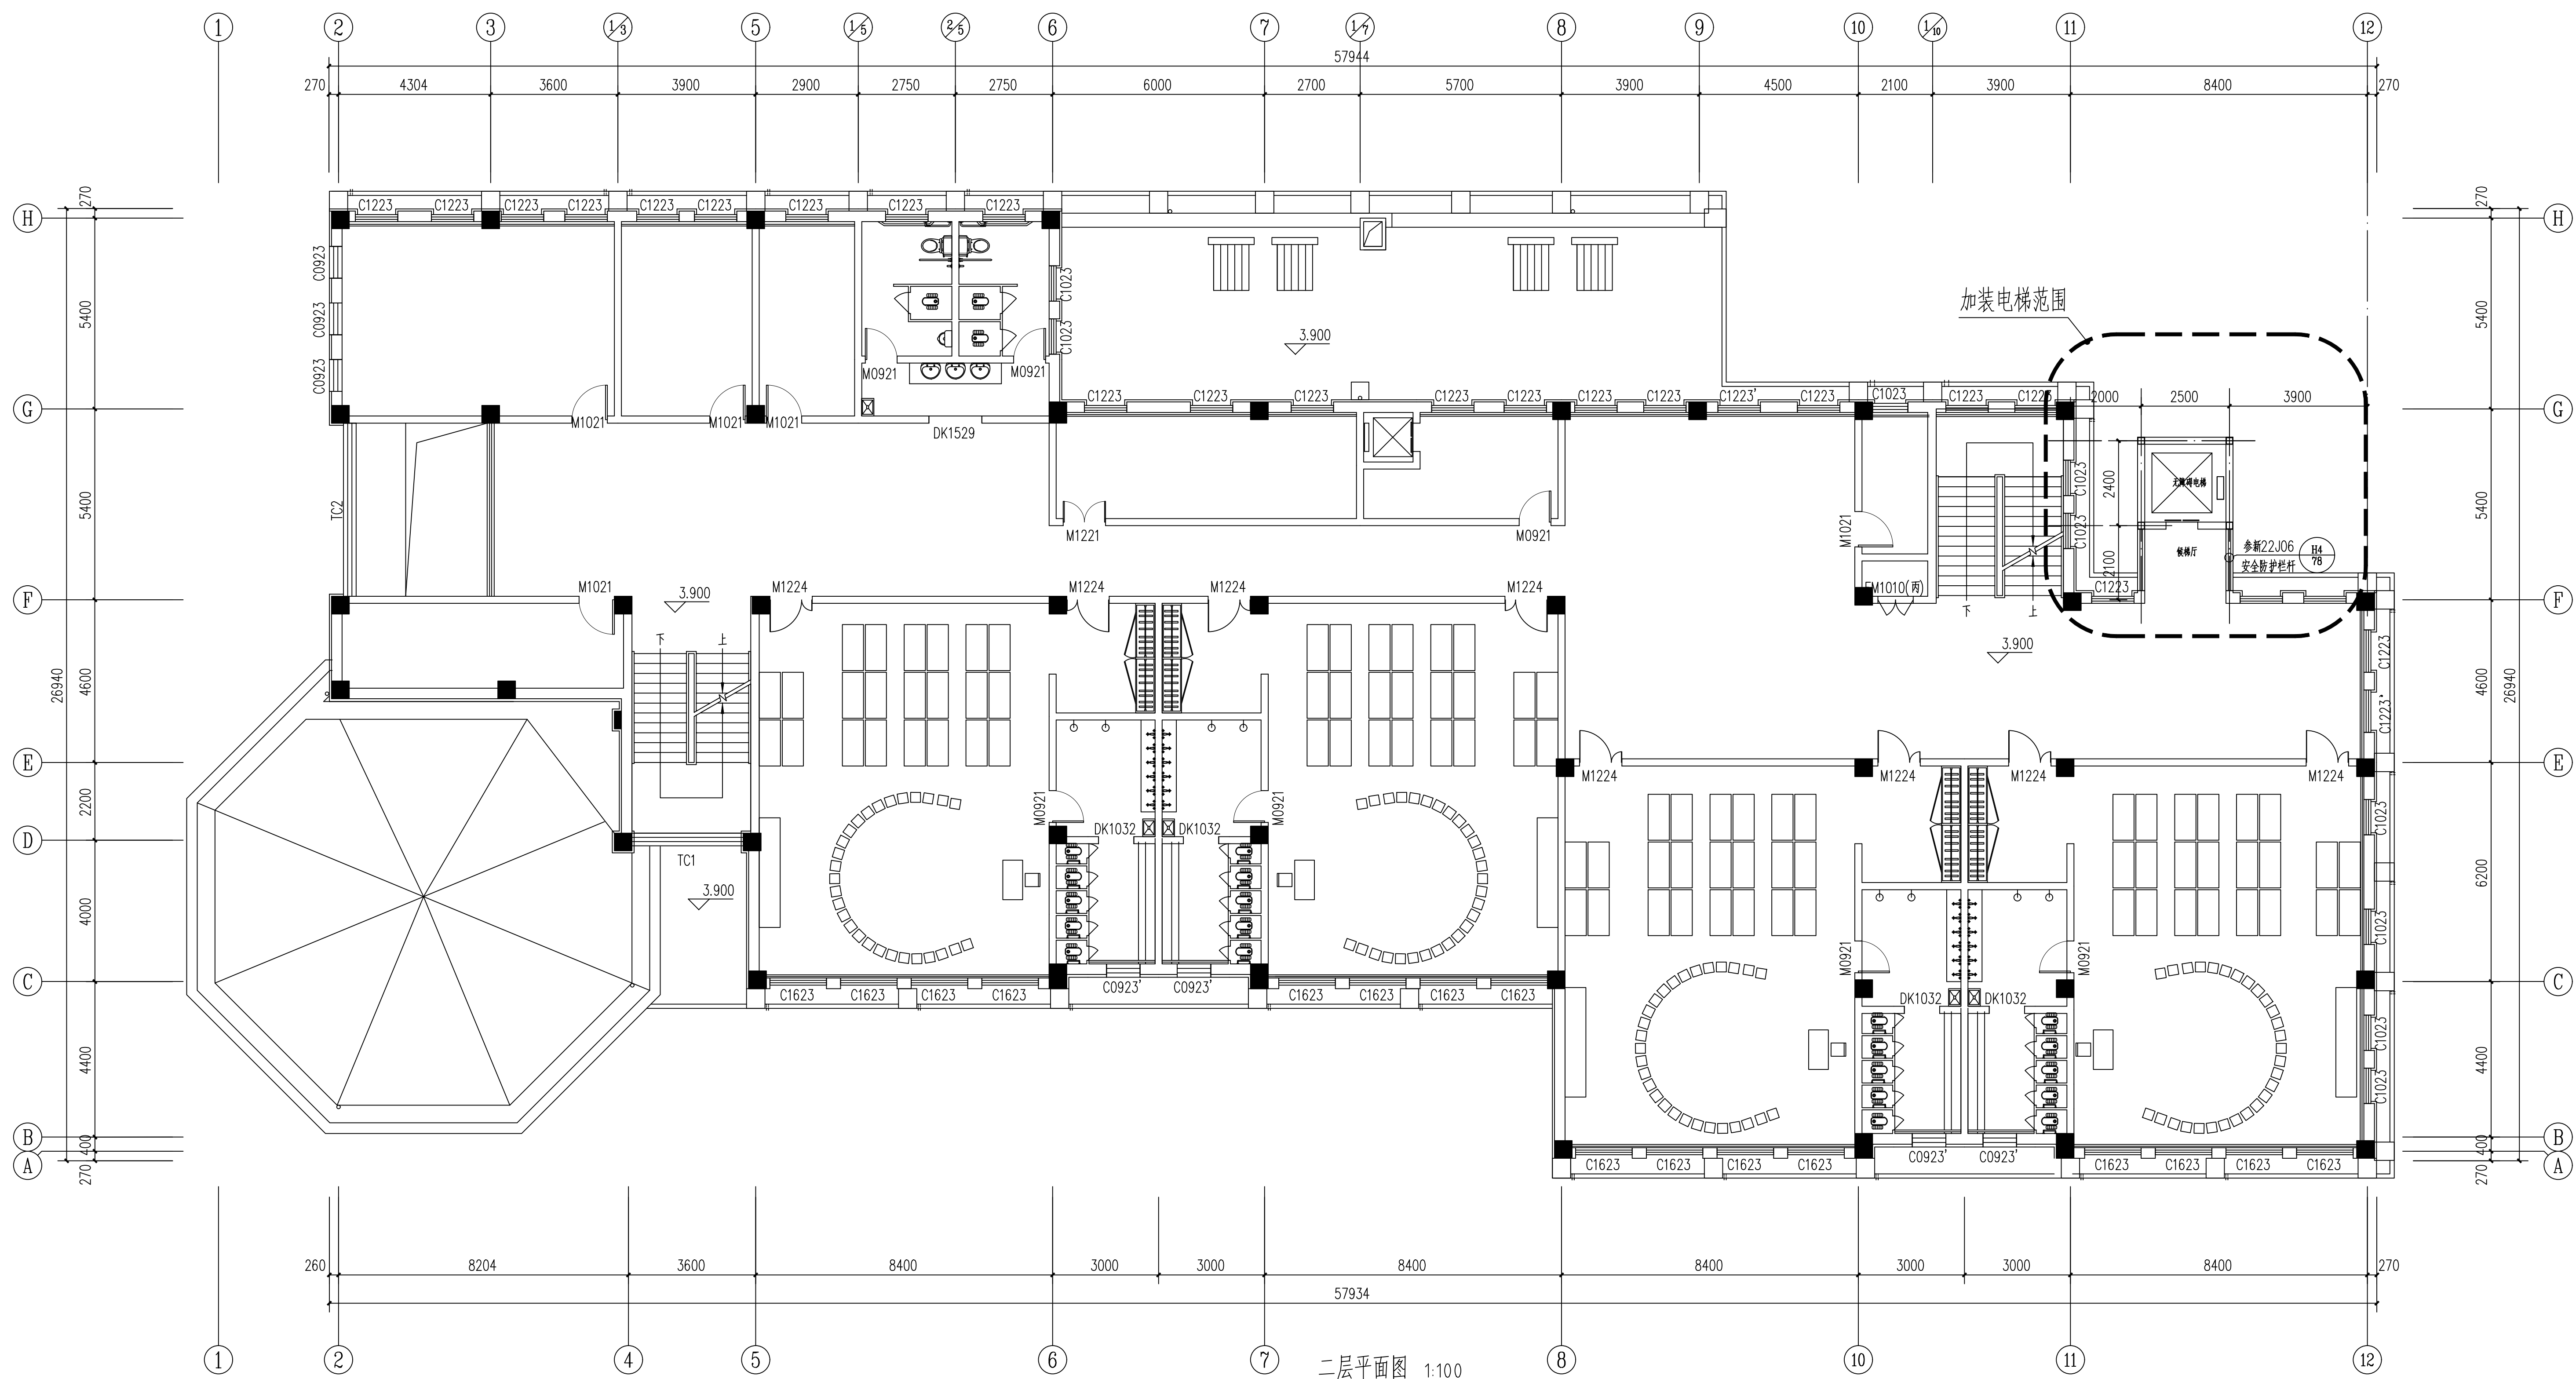

二层平面图 1:100

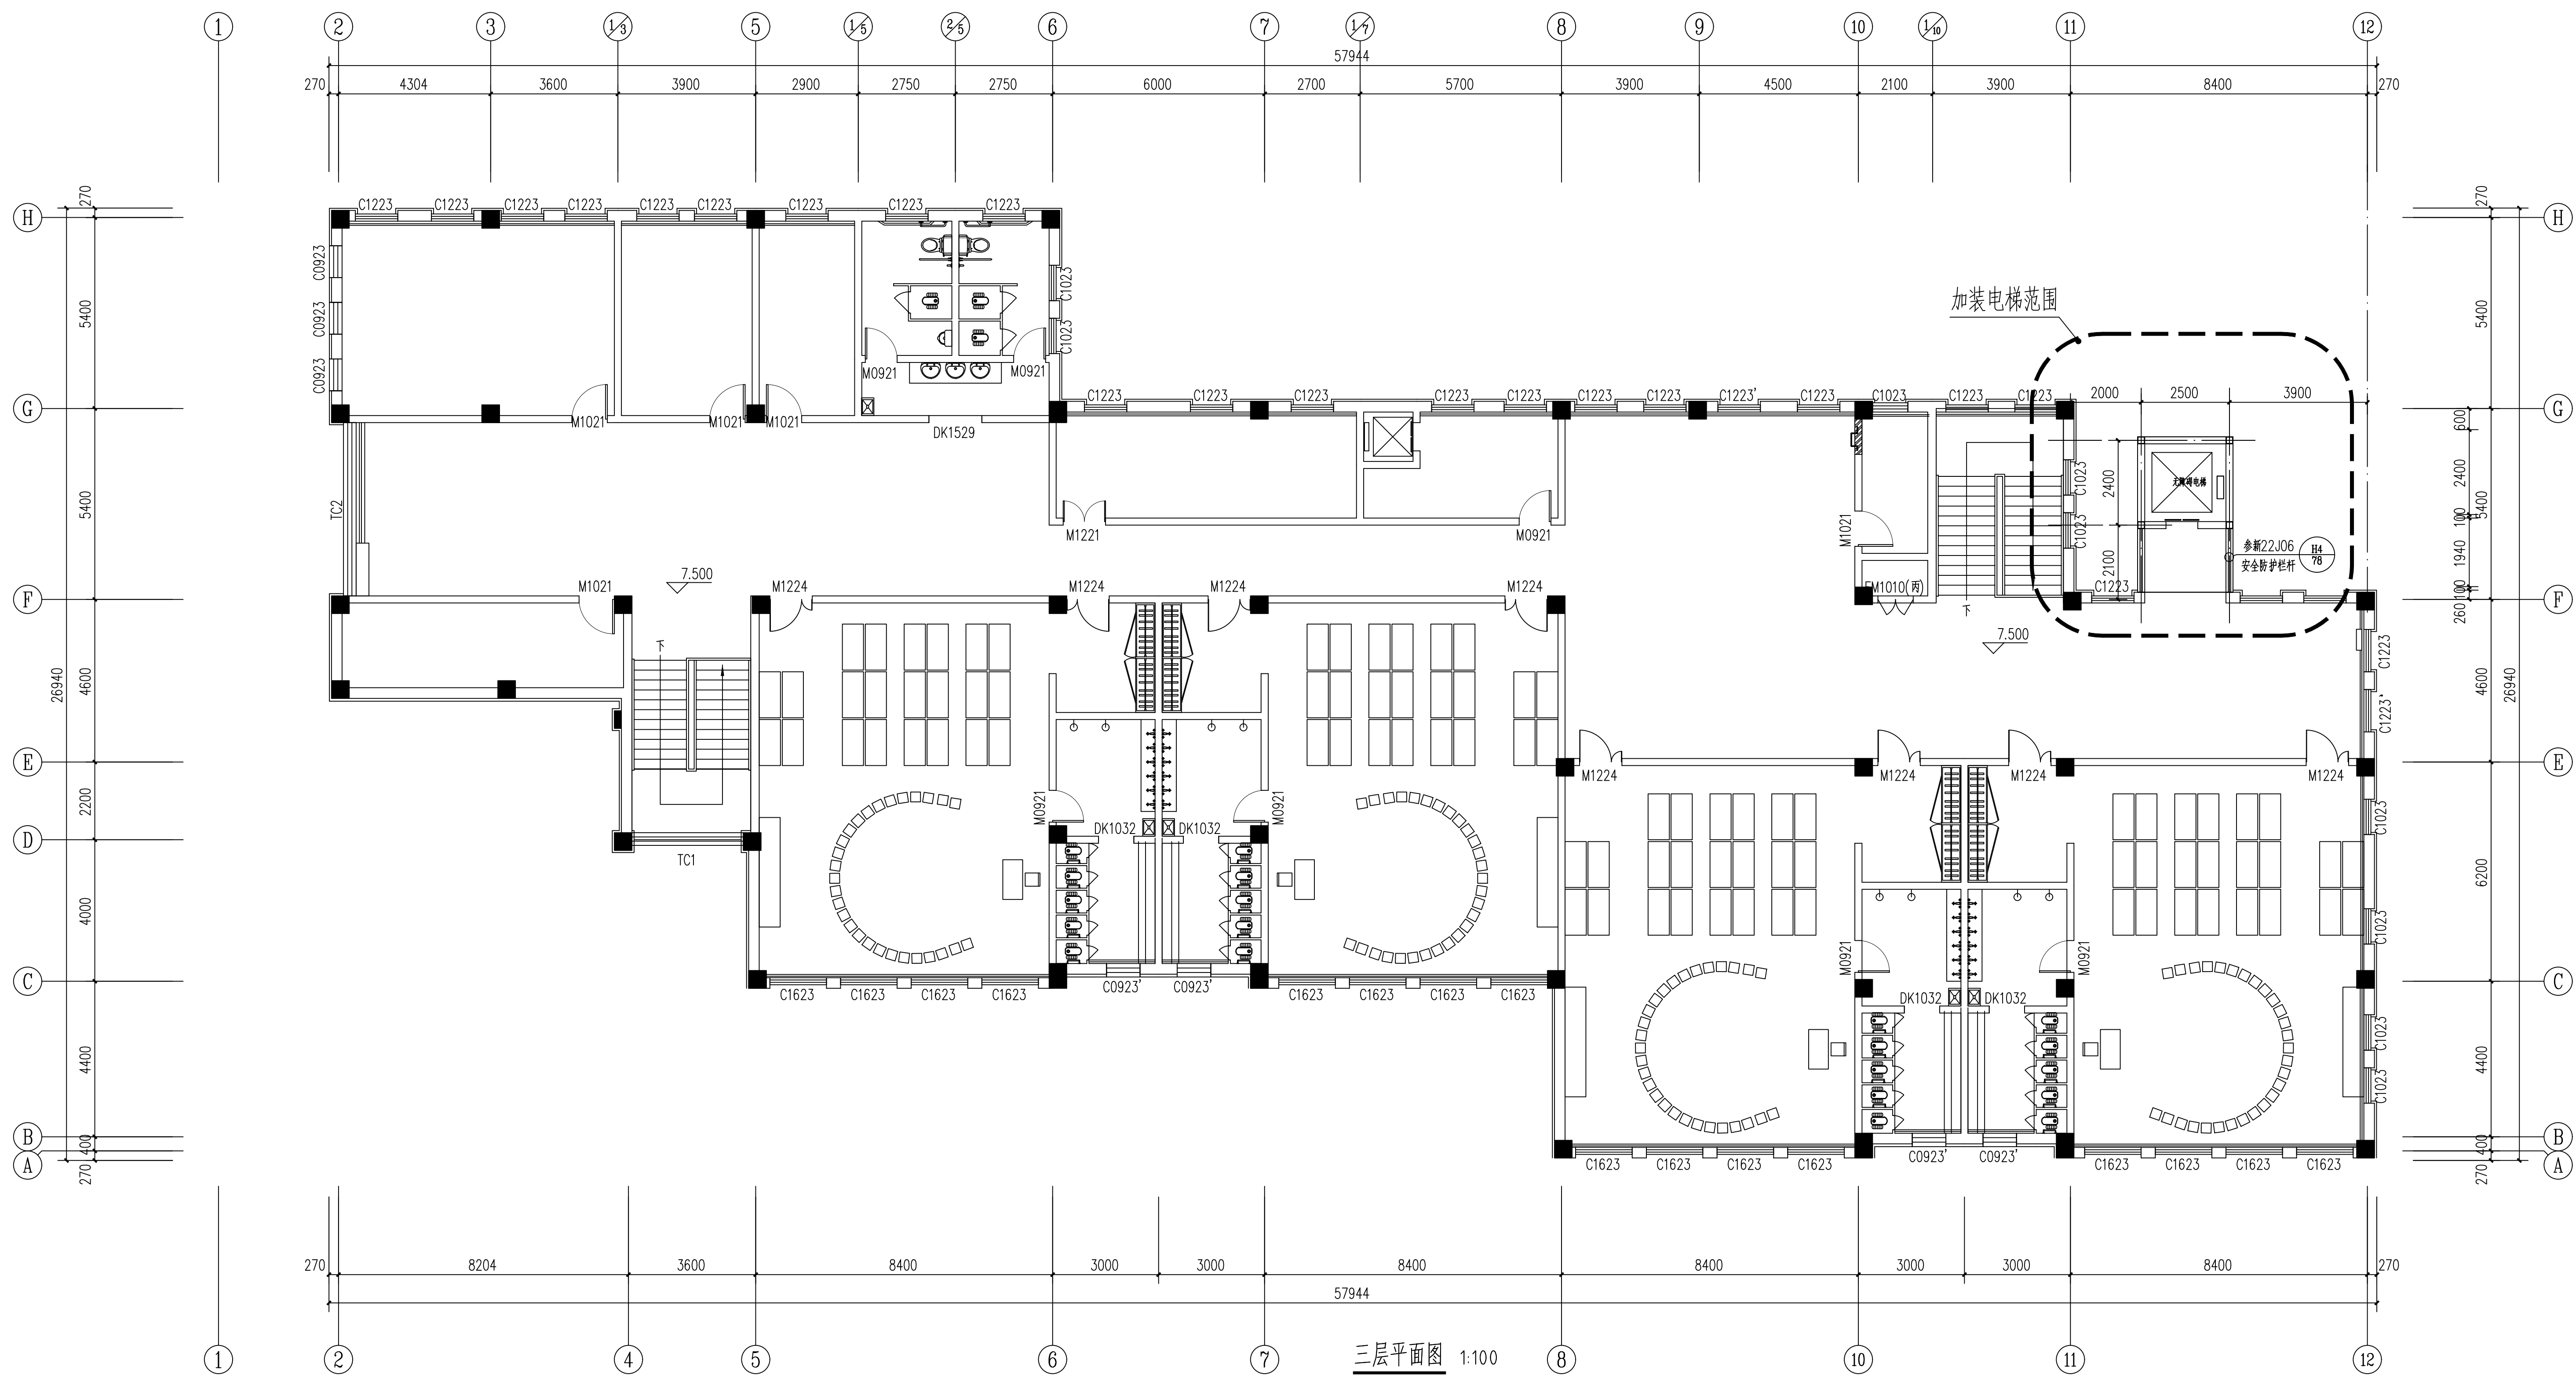

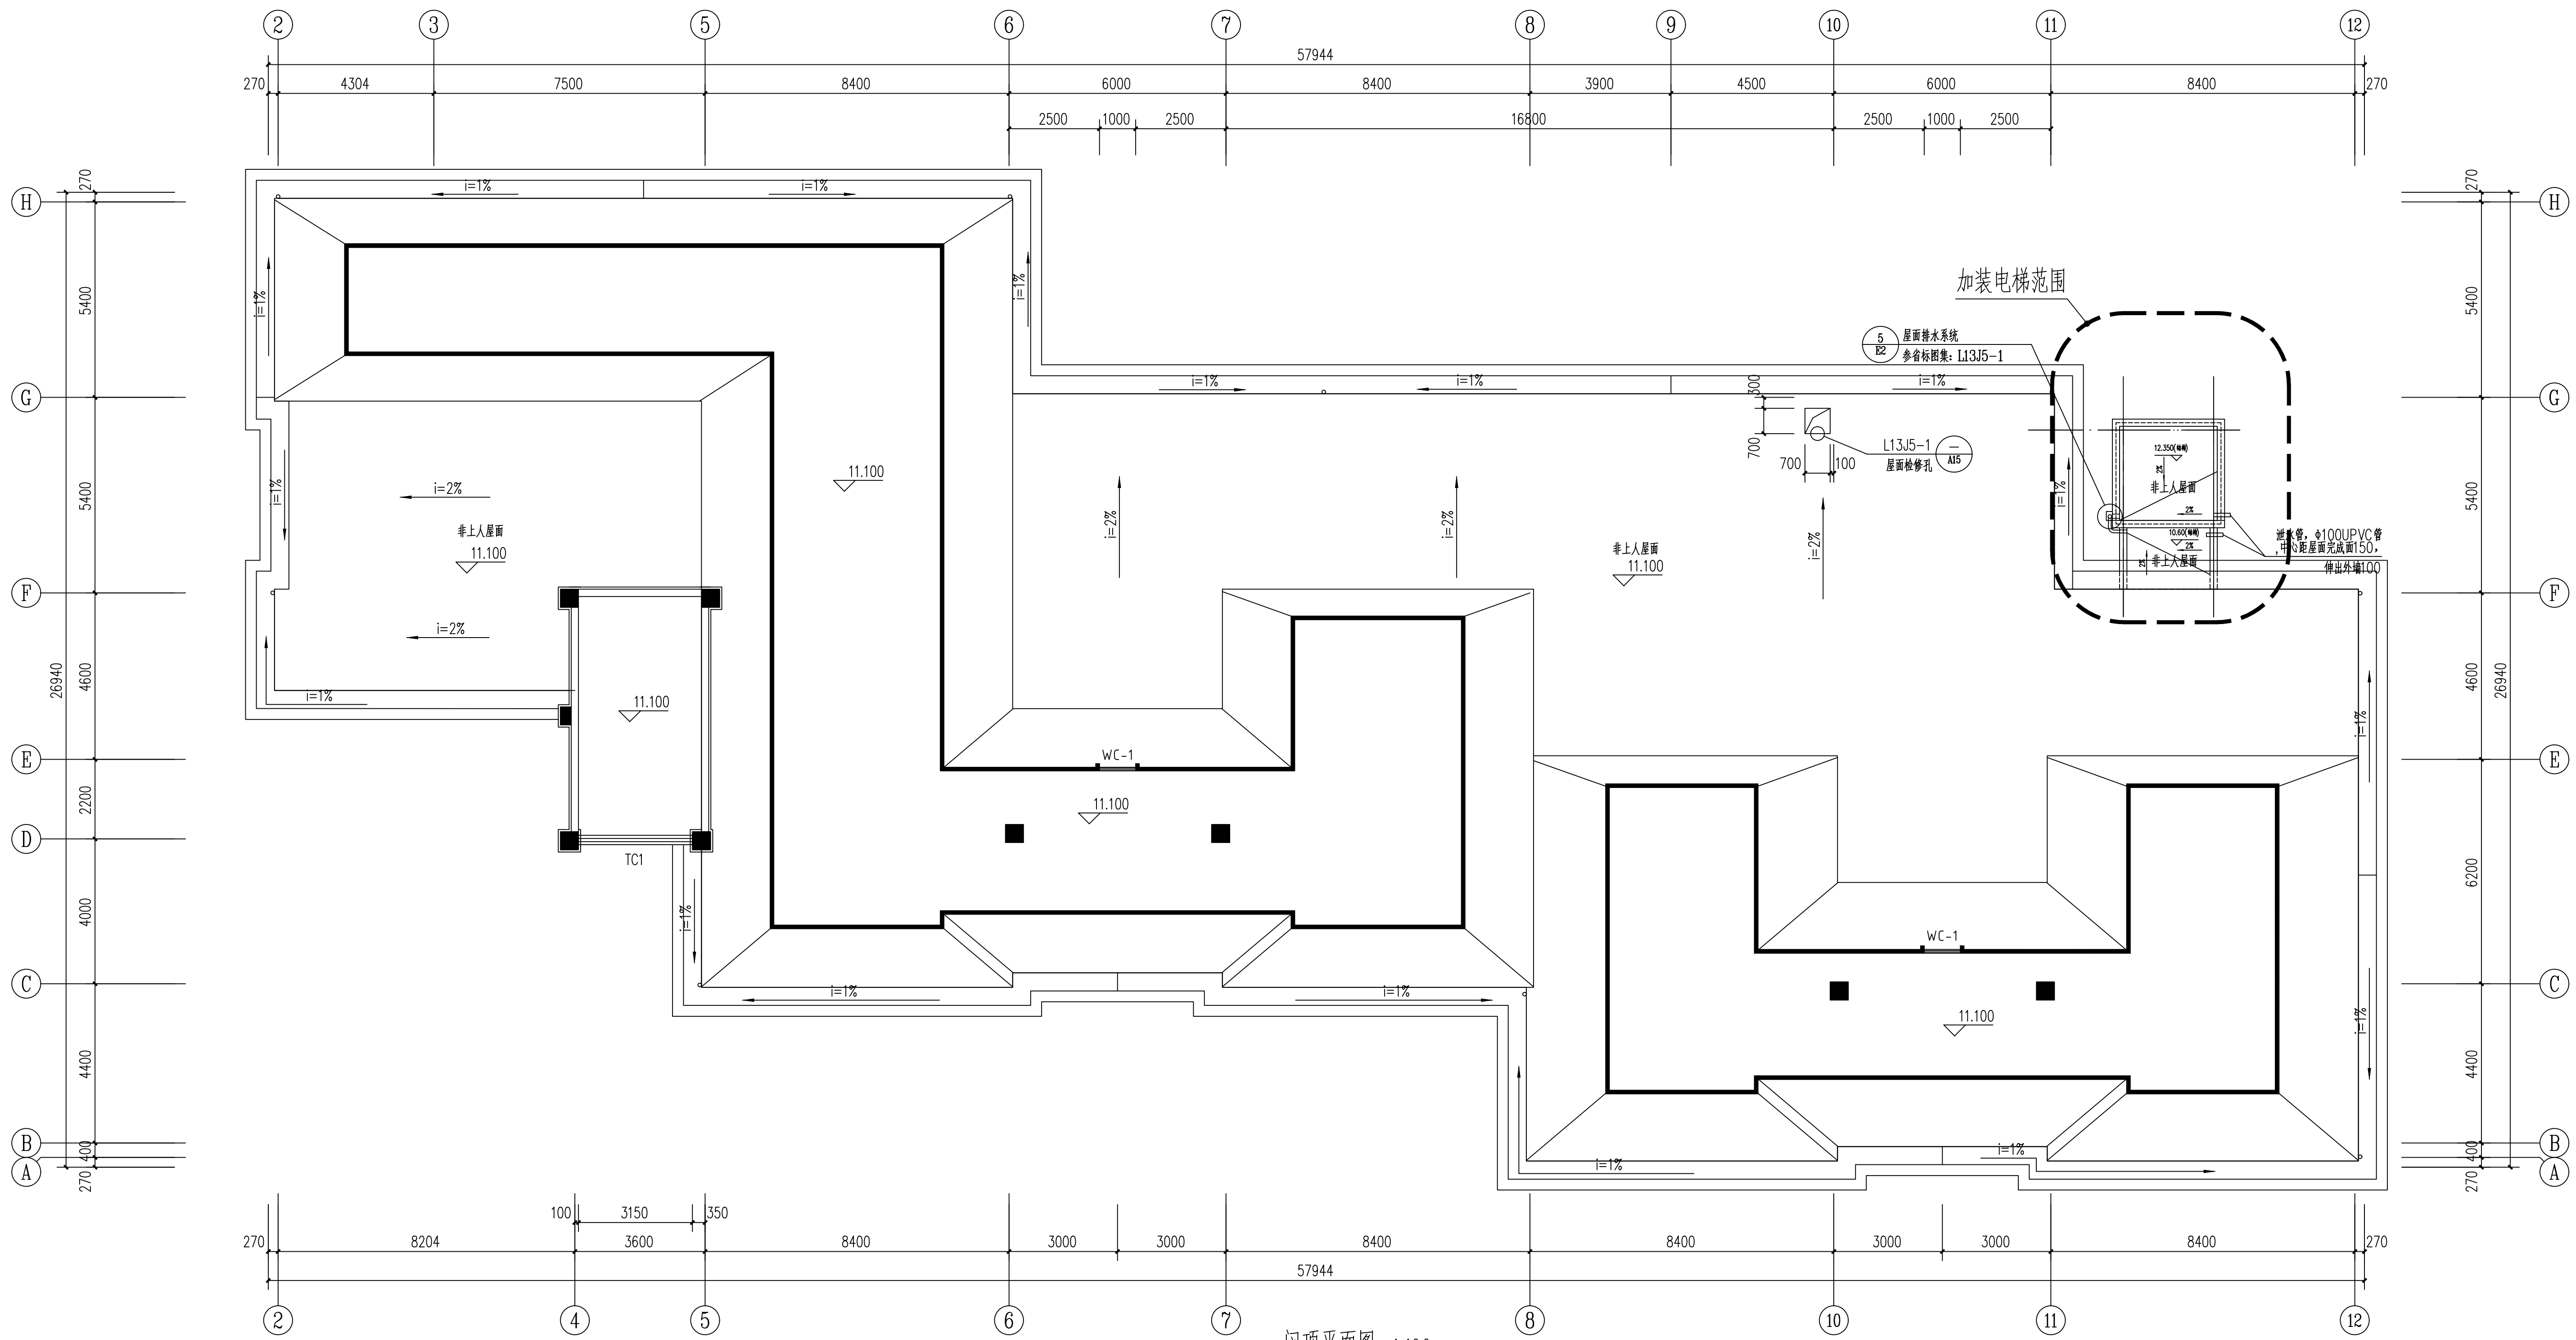

屋顶平面图 1:100